
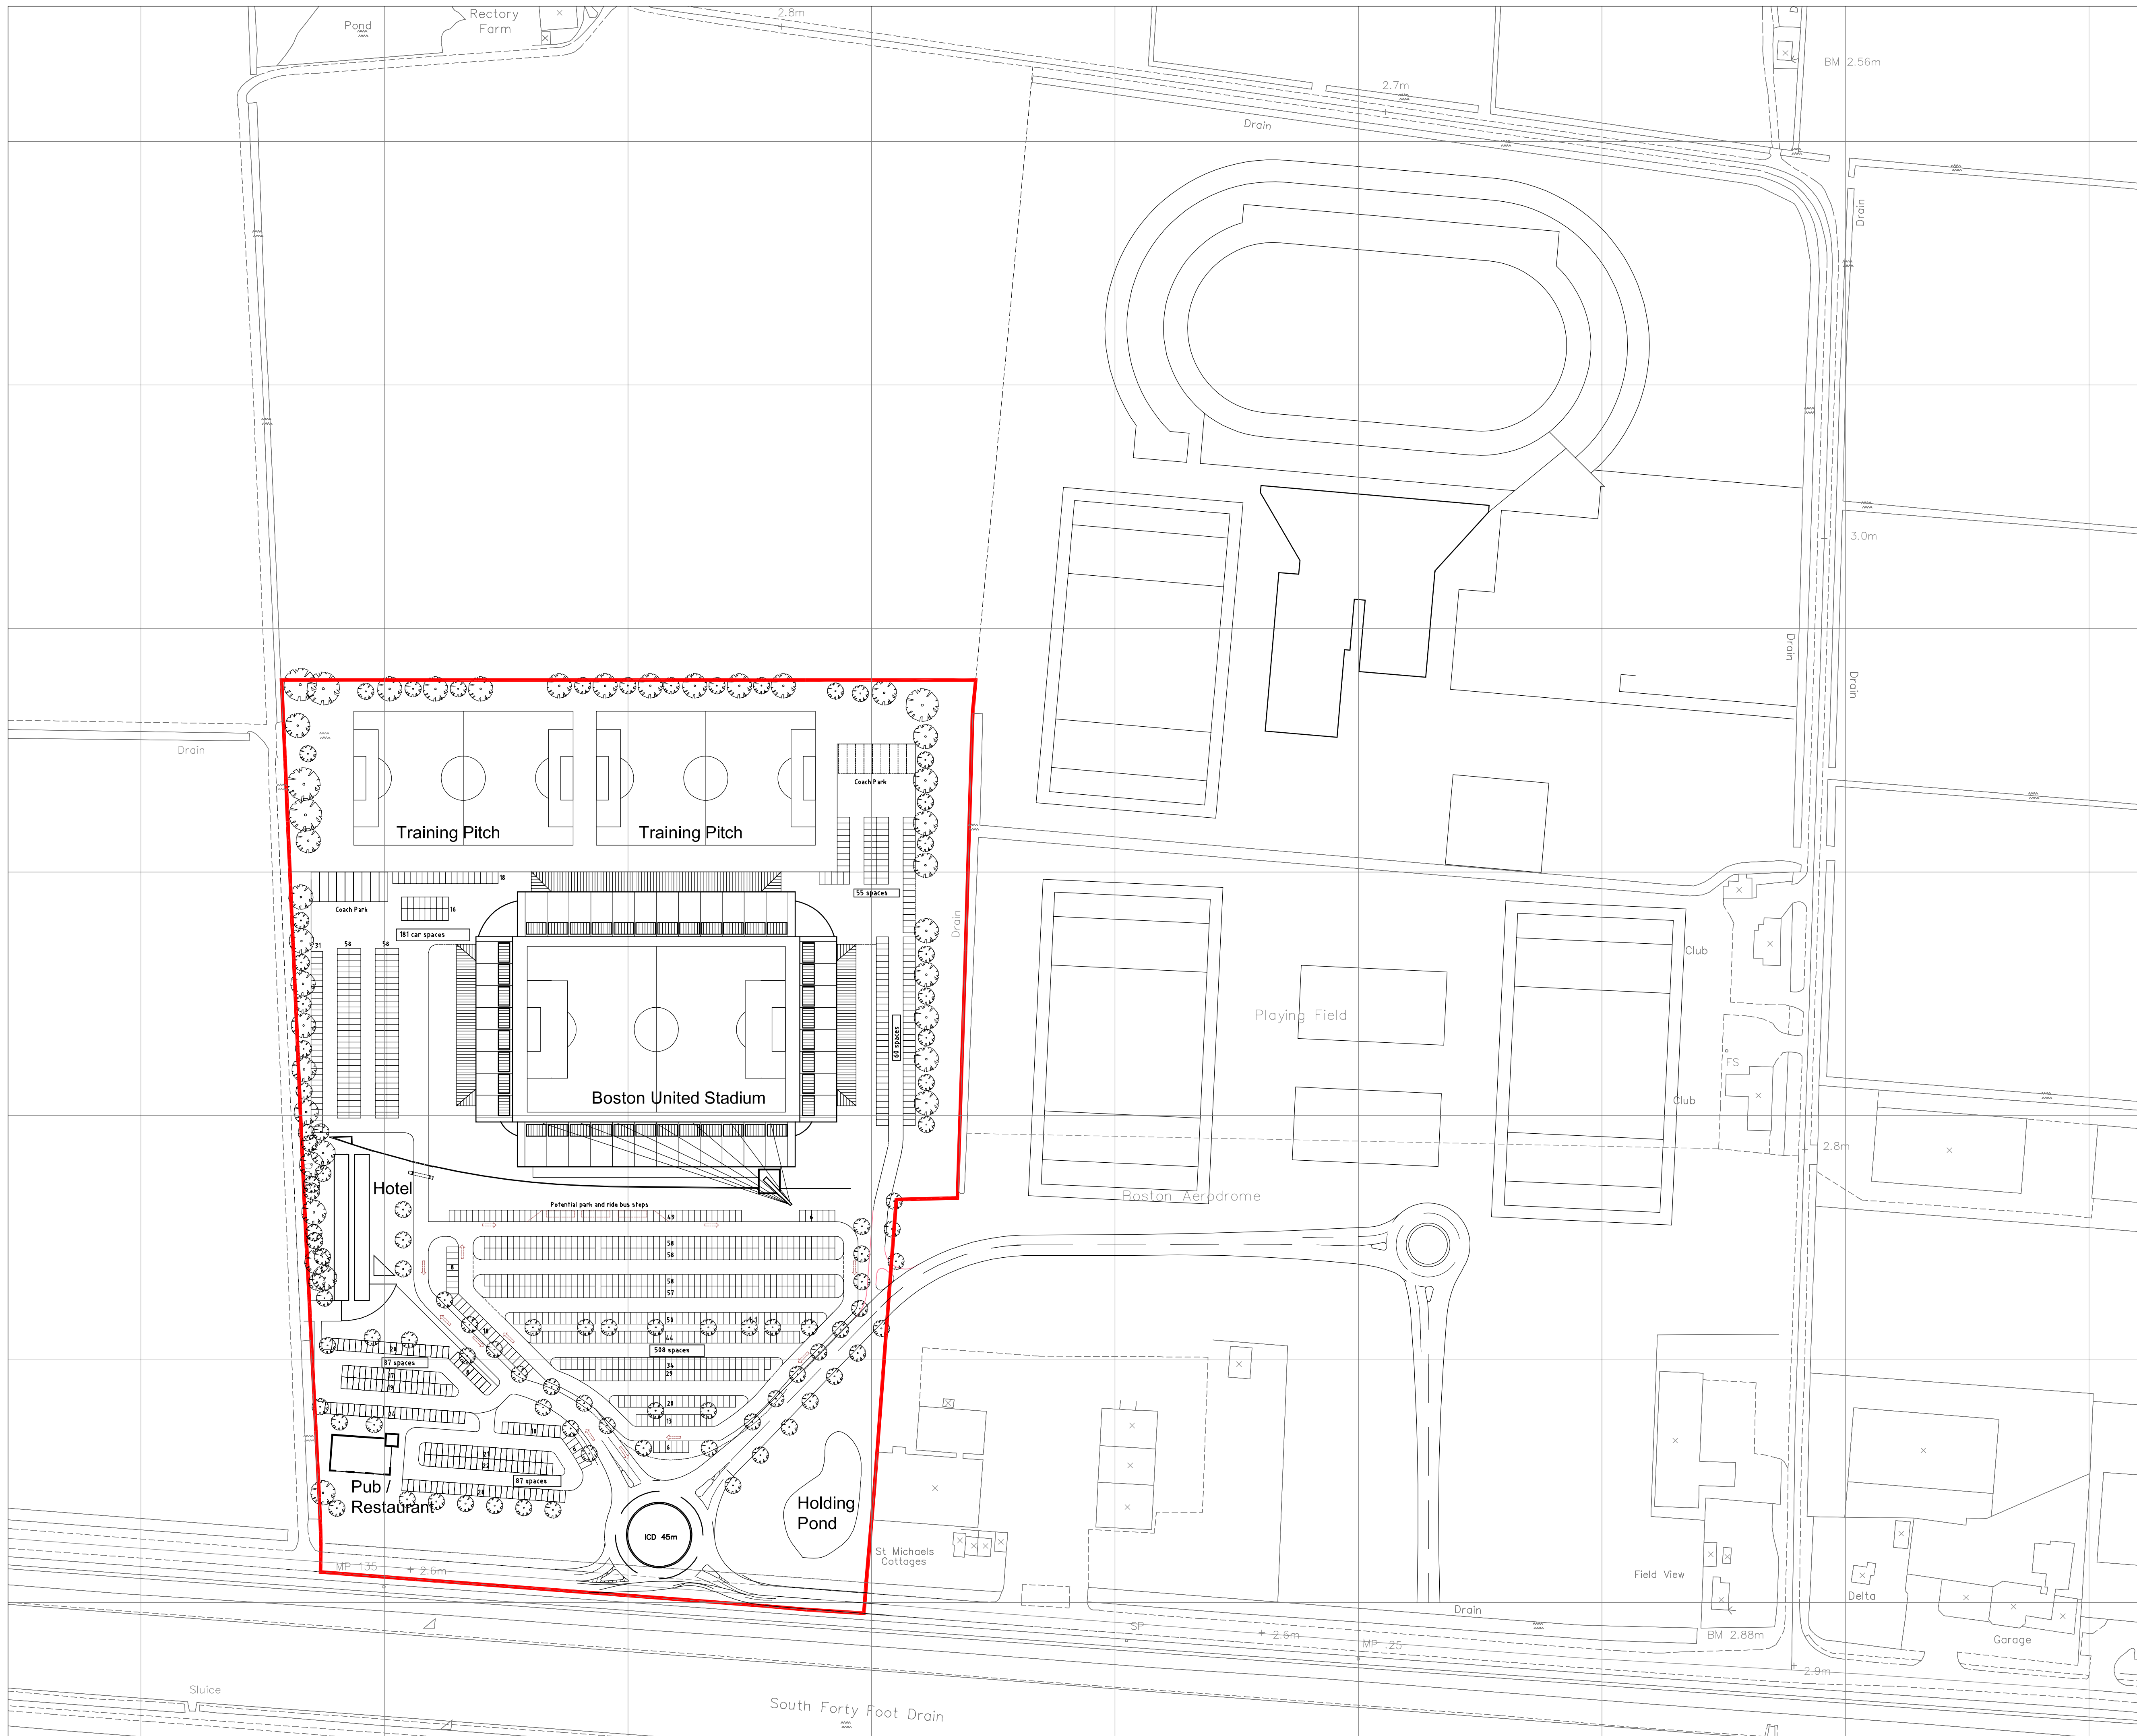


Any discrepancy or query concerning this drawing should be referred to the Architect

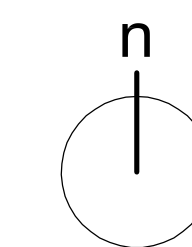

03/08/05  
15/07/05  
Planning Issue, Coach spaces  
Planning Issue

REVISIONS

# PLANNING

Project P 15/07/05 Planning Issue

## Project Pilgrim Boston Lincs

Drawing Title

### Proposed Site Plan

drawn by J date september 2004 scale 1:1250@a1

checked by date Do not scale this drawing

# hlnarchitects

Westgate Court  
Westgate Street Cardiff CF10 1XX  
Tel. 029 2039 8611  
Fax. 029 2037 4690  
E-mail: admin@hlnarchitects.com

Job No 4291 Drawing No BS 90-101 P1