



Plan

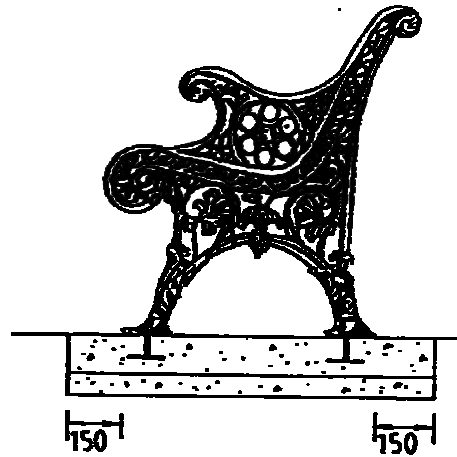


Side Elevation (NOT TO SCALE)

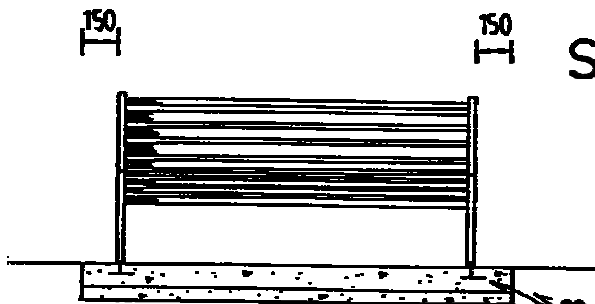

Front Elevation

20 MPa BLACK COLOURED CONCRETE
MINIMUM 100mm DEEP

50mm MIN. DEPTH 20mm NOMINAL SIZE
CLASS 3 FINE CRUSHED ROCK

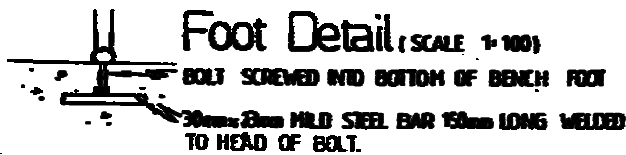

Foot Detail (SCALE 1:100)

BOLT SCREWED INTO BOTTOM OF BENCH FOOT

30mm x 20mm MILD STEEL BAR 150mm LONG WELDED
TO HEAD OF BOLT.

For Use In
Hard Paved Areas

Yarra Standard: YSD58
Drawing Title:
INSTALLATION OF CAST IRON ENDED
BENCH SEATS

Scale : N.T.S
Updated 28/11/07

