


METHOD A
873 WET REFLECTIVE REMOVABLE TAPE

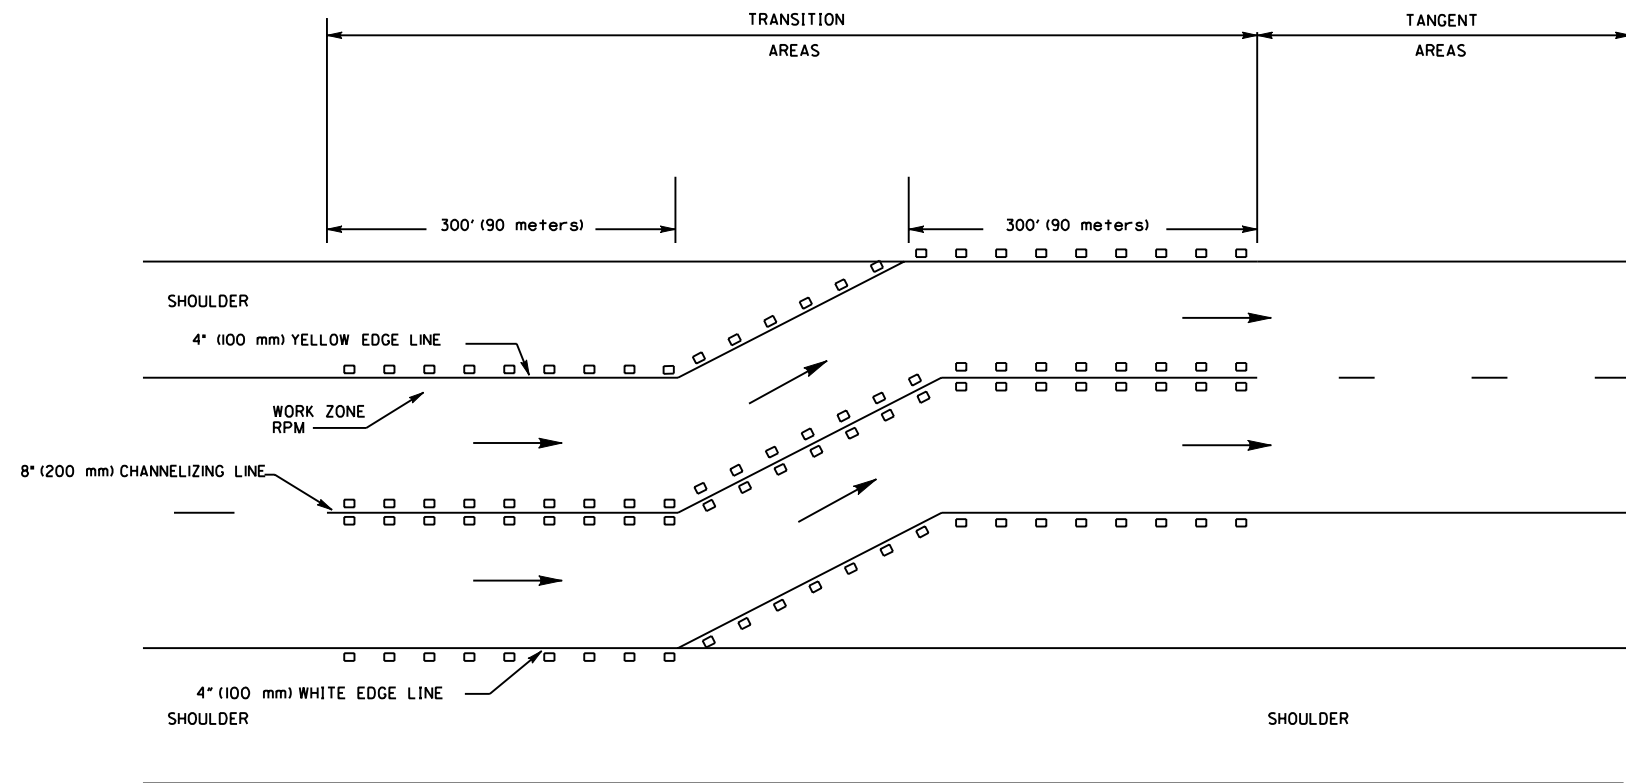

METHOD B
740.06 TYPE I and Work Zone Raised Pavement Markers

NOTES

1. All material furnished shall be listed on the Department's Prequalified Lists.
2. All edge lines shall be 4 inches (100 mm) wide. All lines between adjacent lanes shall be 8 inches (200 mm) channelizing lines.
3. See Standard Construction Drawings MT-102.10 and MT-102.20 for more details concerning lane shifts.
4. For Method A pavement marking material shall be 873 Wet Reflective Removable Tape.
5. For Method B pavement marking material shall be 740.06 Type I.
6. Work zone raised pavement marker installation shall conform to 614.115C.
7. Work zone raised pavement markers shall be spaced at 20' (6 m) center-to-center.
8. The work zone raised pavement markers on the edge lines shall be 1-way white or yellow and match the edge line.
9. The work zone raised pavement markers on the channelizing line shall be 1-way white facing oncoming traffic.

