


KEY:-

-  APPLICATION BOUNDARY
-  LAND UNDER CONTROL OF THE APPLICANT

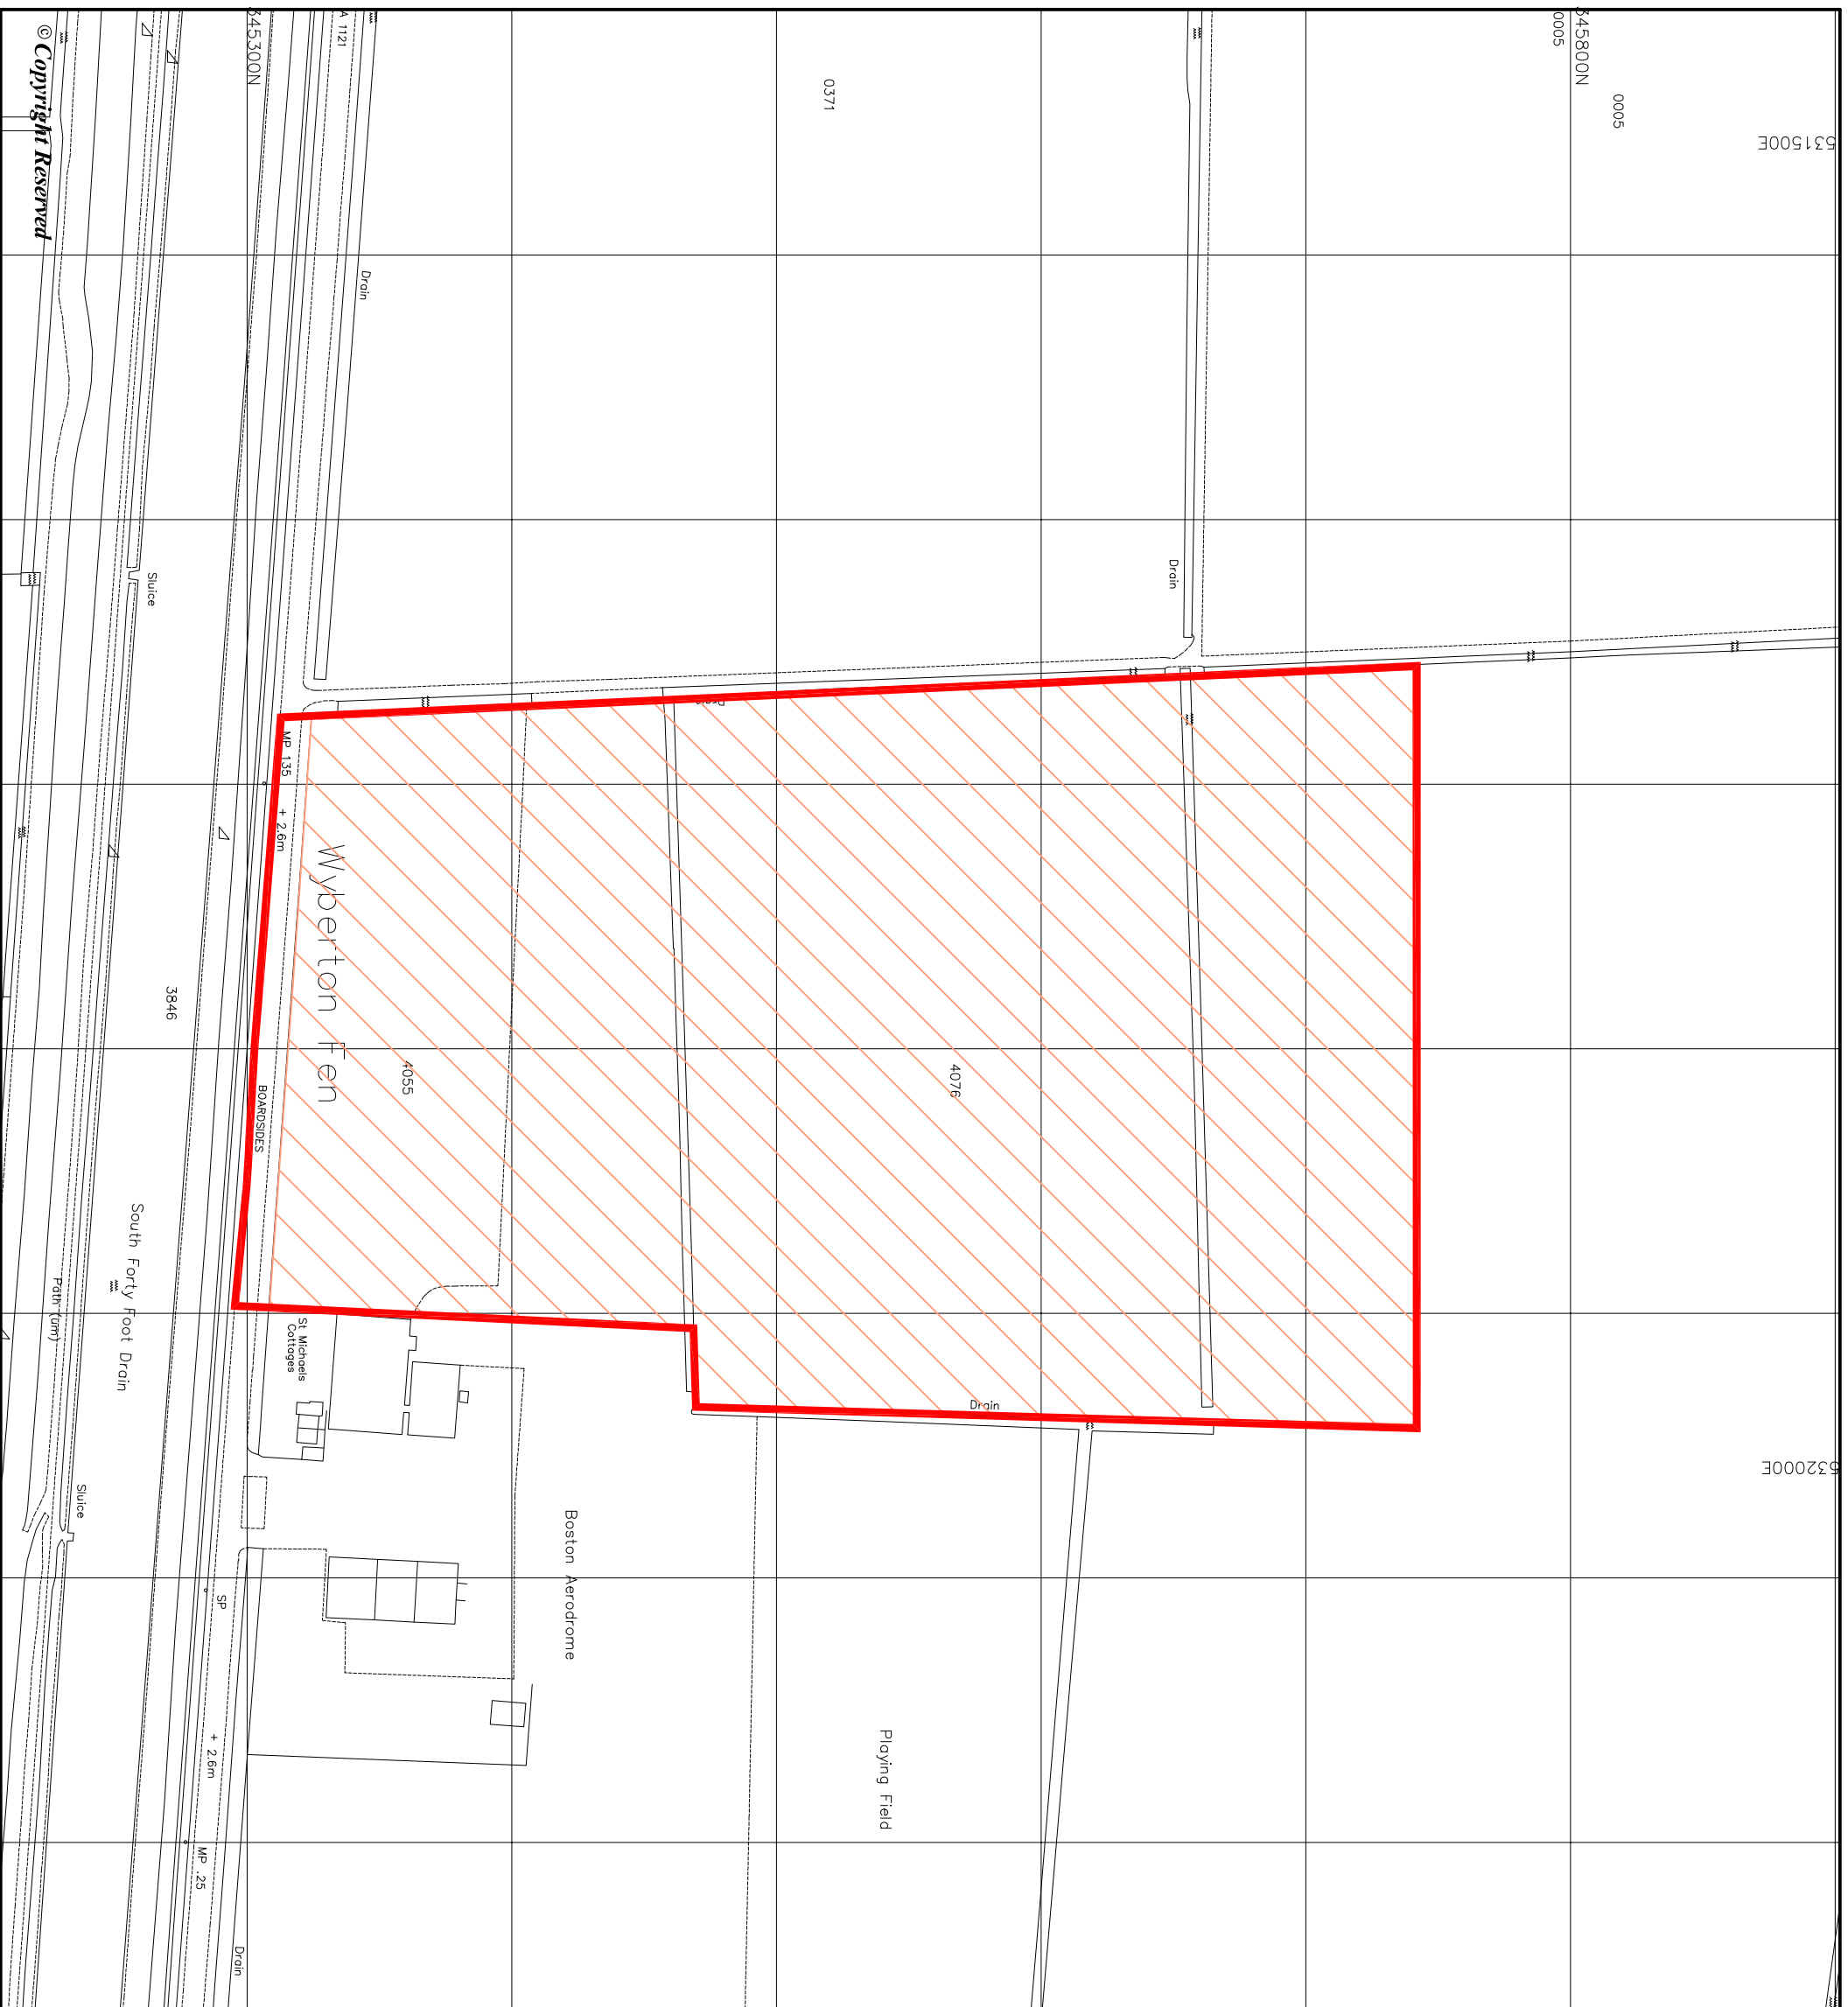

REVISION	DETAILS	DATE	PREPARED BY	CHK'D	APP'D

CLIENT
BOSTON UNITED F.C

PROJECT
**PROPOSED STADIUM SITE
BOARDSIDES, BOSTON
ENVIRONMENTAL STATEMENT**

DRAWING TITLE
**APPLICATION BOUNDARY AND
SITE OWNERSHIP**

DWG No NL06842/105	SCALE 1:2500	DATE April 2005
DRAWN BY LRE	CHECKED BY JK	APPROVED BY CAH

<input checked="" type="checkbox"/> NEWCASTLE UNDER-LYNE	TEL: 01792 612926	<input type="checkbox"/> CARDIFF	TEL: 029 2038 2465
<input type="checkbox"/> NEWCASTLE UPON TYNE	TEL: 0191 232 0943	<input type="checkbox"/> LEIGH	TEL: 01942 280101
<input type="checkbox"/> WEST BROMWICH	TEL: 0121 580 0909	<input type="checkbox"/> SHEFFIELD	TEL: 0114 245 8244
<input type="checkbox"/> LONDON	TEL: 020 7287 2872		

