


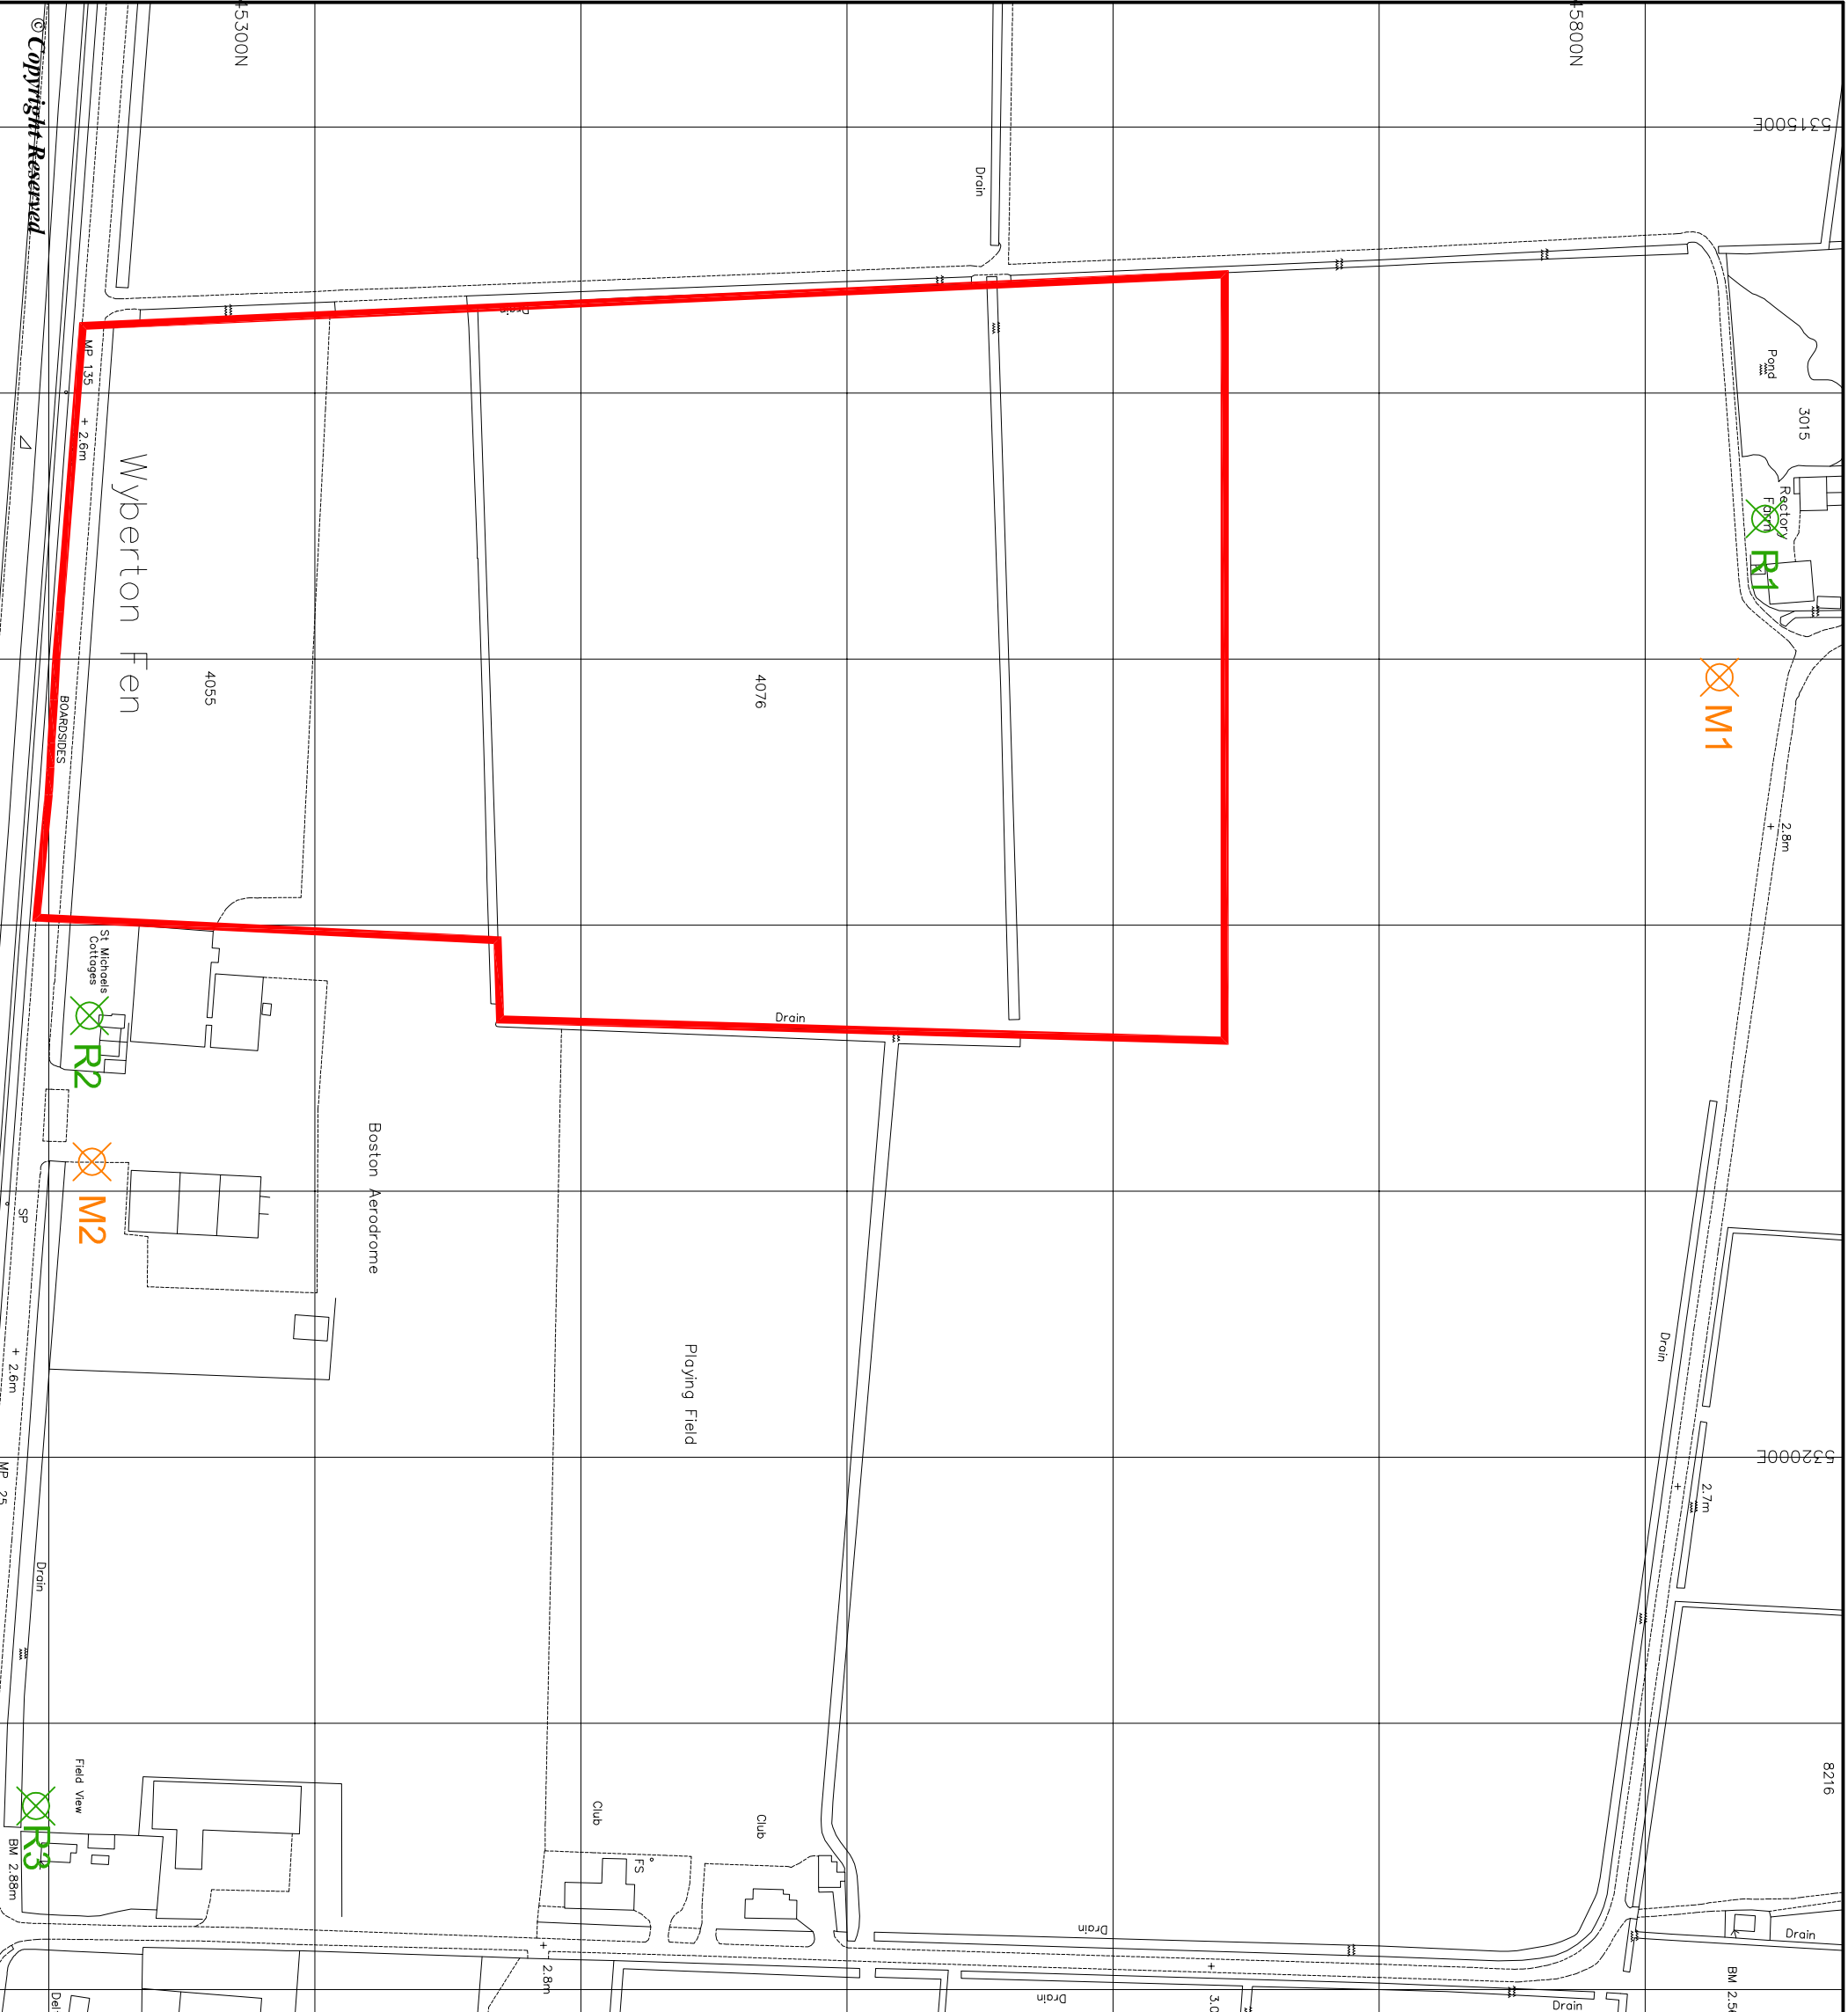


KEY:-

-  APPLICATION BOUNDARY
-  NOISE MONITORING LOCATIONS
-  RECEPTOR POINTS



REVISION	DETAILS	DATE	DRAWN	CHK'D	APP'D

CLIENT
BOSTON UNITED F.C

PROJECT
**PROPOSED STADIUM SITE
BOARDSIDES, BOSTON
ENVIRONMENTAL STATEMENT**

DRAWING TITLE
**NOISE MONITORING LOCATIONS
AND RECEPTOR POINTS**

DRG No.	SCALE	DATE
NL06842/104	1:2500	April 2005
DRAWN BY	CHECKED BY	APPROVED BY
LRE	JK	CAH

- NEWCASTLE/LEAMINGTON
- (HEAD OFFICE) NEWCASTLE UPON TYNE
- WEST BROMWICH
- LONDON
- CARDIFF
- LEIGH
- SHEFFIELD

TEL 01782 612626
TEL 0191 232 0943
TEL 0121 580 0909
TEL 020 7287 2872

TEL 029 2039 2465
TEL 01942 280101
TEL 0114 245 6244

