



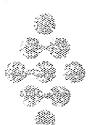

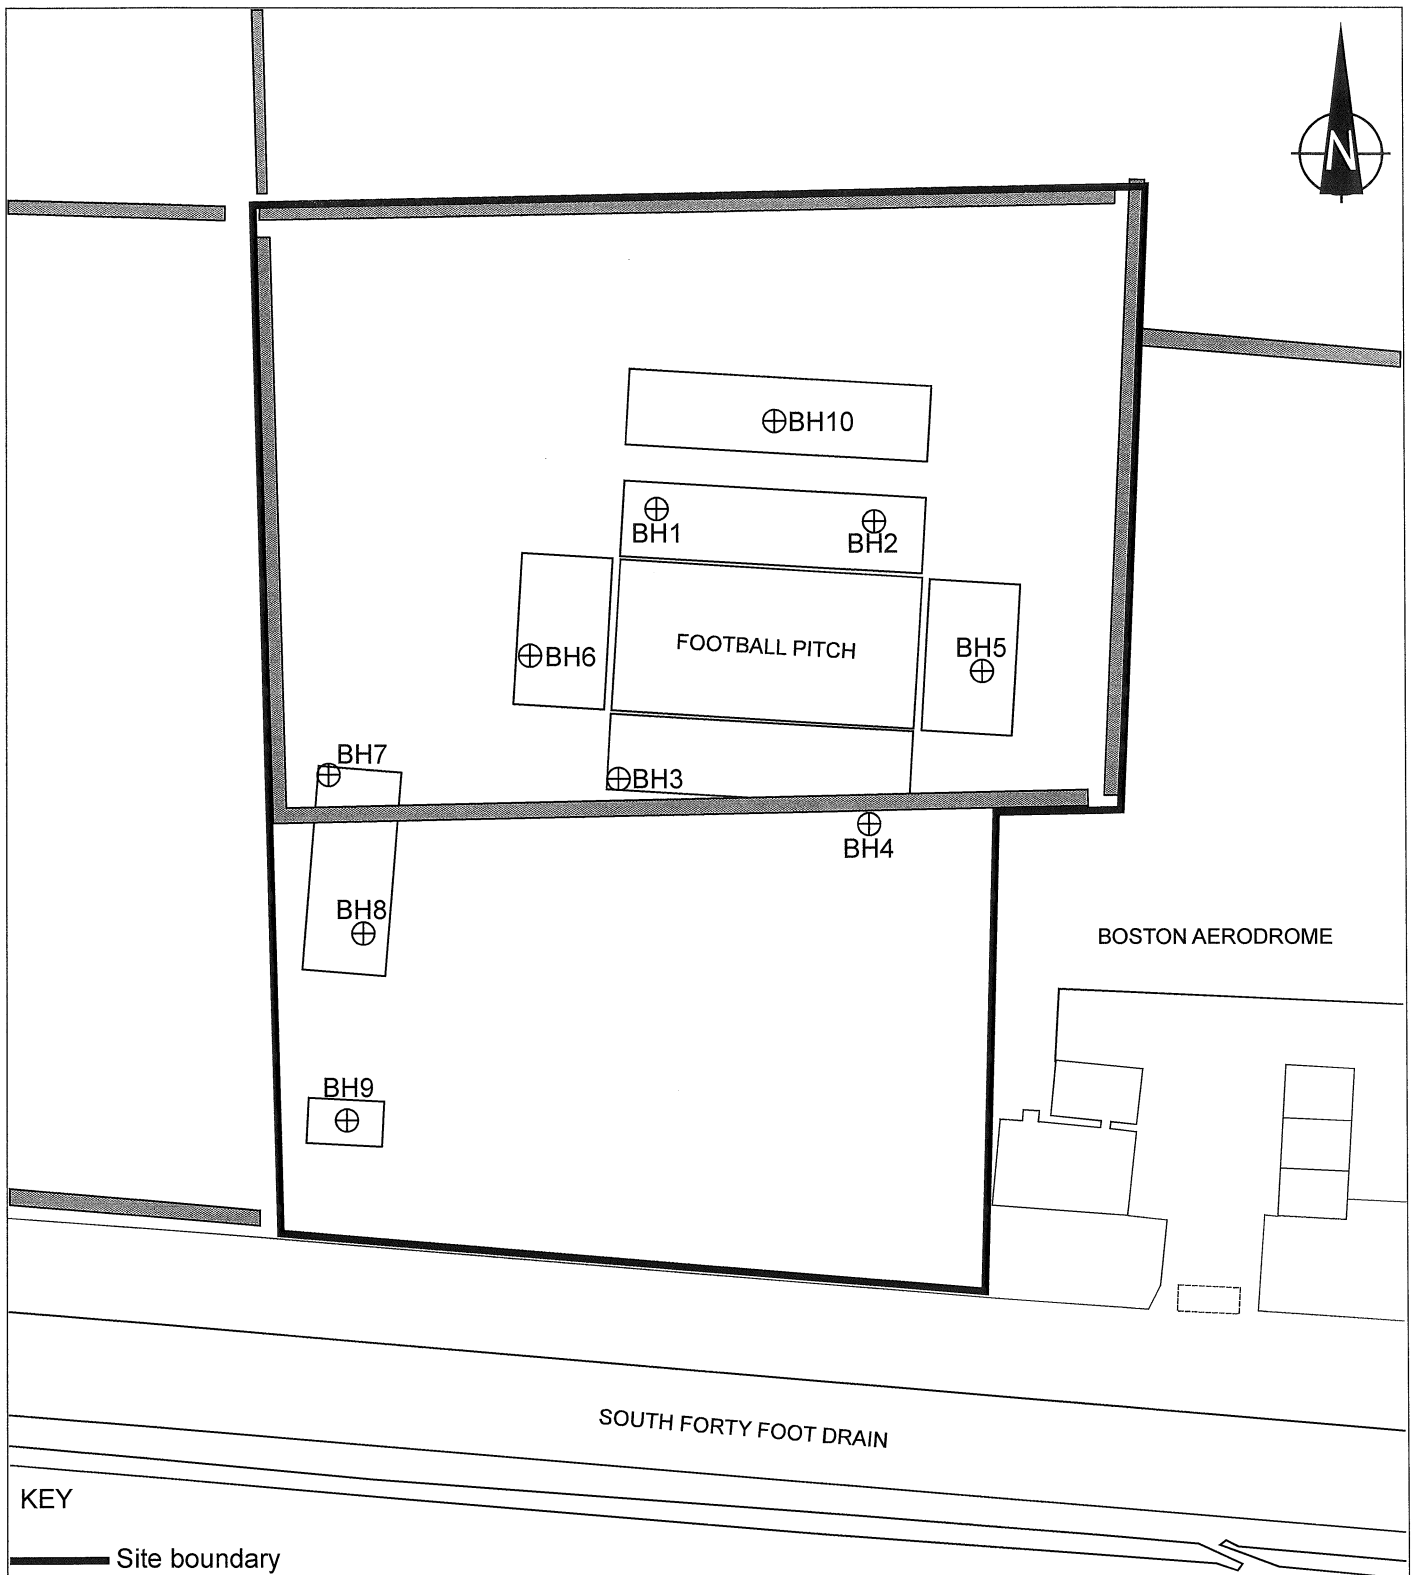



Crown Copyright.
All rights reserved.
Licence number ES 100018275

CLIENT	DRG No	SCALE	DATE
HEMMINGWAY	NL06842/06	1:50,000	July 2004
PROJECT	DRAWN BY	CHECKED BY	APPROVED BY
BOSTON UNITED FOOTBALL STADIUM	JD		
DRAWING TITLE	 Wardell Armstrong Engineering & Environmental Solutions		
SITE LOCATION			




KEY

-  Site boundary
-  Proposed development
-  Drain
-  Site investigation borehole

CLIENT	HEMMINGWAY	DRG No	NL06842/07	SCALE	1:2500	DATE	July 2004
PROJECT	BOSTON UNITED FOOTBALL STADIUM	DRAWN BY	JD	CHECKED BY		APPROVED BY	

DRAWING TITLE
**PROPOSED DEVELOPMENT SHOWING
SITE INVESTIGATION POINTS**

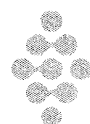

Wardell Armstrong
Engineering & Environmental Solutions