


- KEY:-**
- SITE BOUNDARY
  - 1 PHOTOVIEW LOCATION

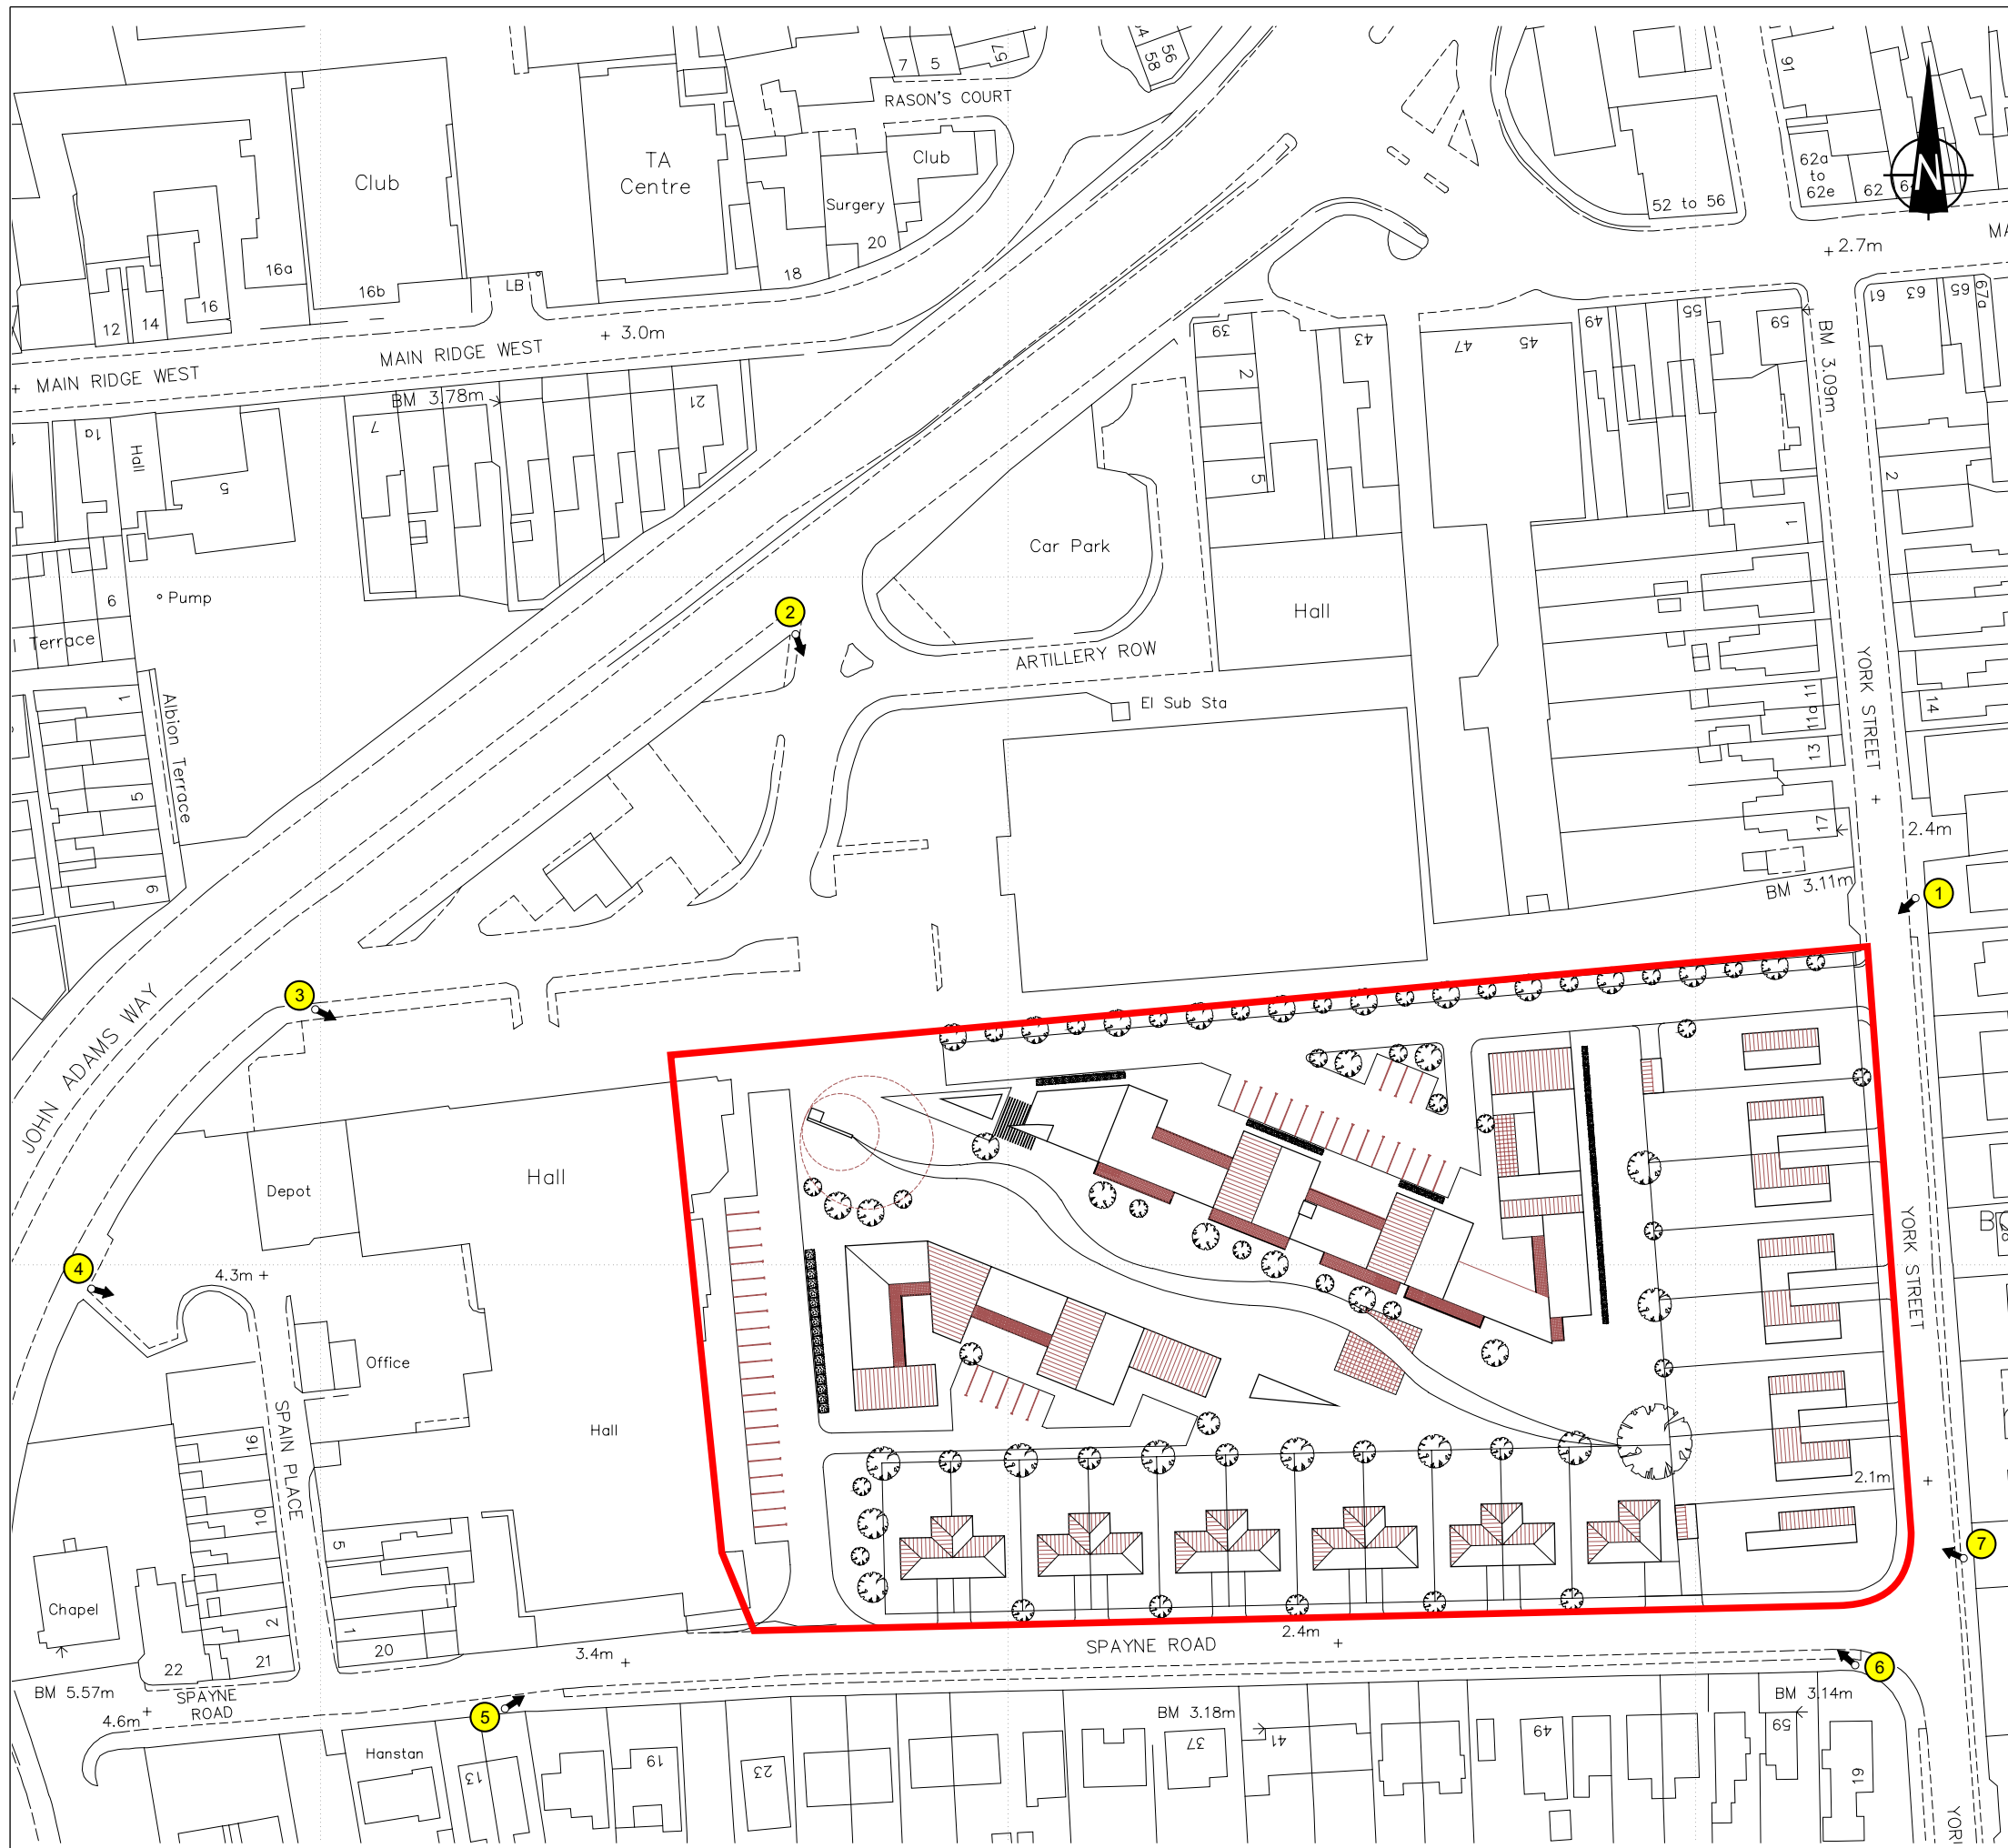

REVISION	DETAILS	DATE	DRAWN	CHKD	APPD
CLIENT <b>BOSTON UNITED F.C.</b>					
PROJECT PROPOSED STADIUM SITE, BOARDSIDES, BOSTON ENVIRONMENTAL STATEMENT - ENVIRONMENTAL APPRAISAL OF YORK STREET & TATTERSHALL ROAD					
DRAWING TITLE <b>YORK STREET PHOTOVIEW LOCATION PLAN</b>					
DRG No <b>NL06842/01</b>	SCALE <b>1:2500</b>	DATE <b>OCT 2004</b>			
DRAWN BY <b>MPS</b>	CHECKED BY <b>JK</b>	APPROVED BY <b>CAH</b>			
<input checked="" type="checkbox"/> NEWCASTLE-UNDER-LYME (HEAD OFFICE)	TEL 01782 612626	<input type="checkbox"/> CARDIFF	TEL 029 2038 2465		
<input type="checkbox"/> NEWCASTLE UPON TYNE	TEL 0191 232 0943	<input type="checkbox"/> LEIGH	TEL 01942 260101		
<input type="checkbox"/> WEST BROMWICH	TEL 0121 580 0909	<input type="checkbox"/> SHEFFIELD	TEL 0114 245 6244		
<input type="checkbox"/> LONDON	TEL 020 7287 2872				

