
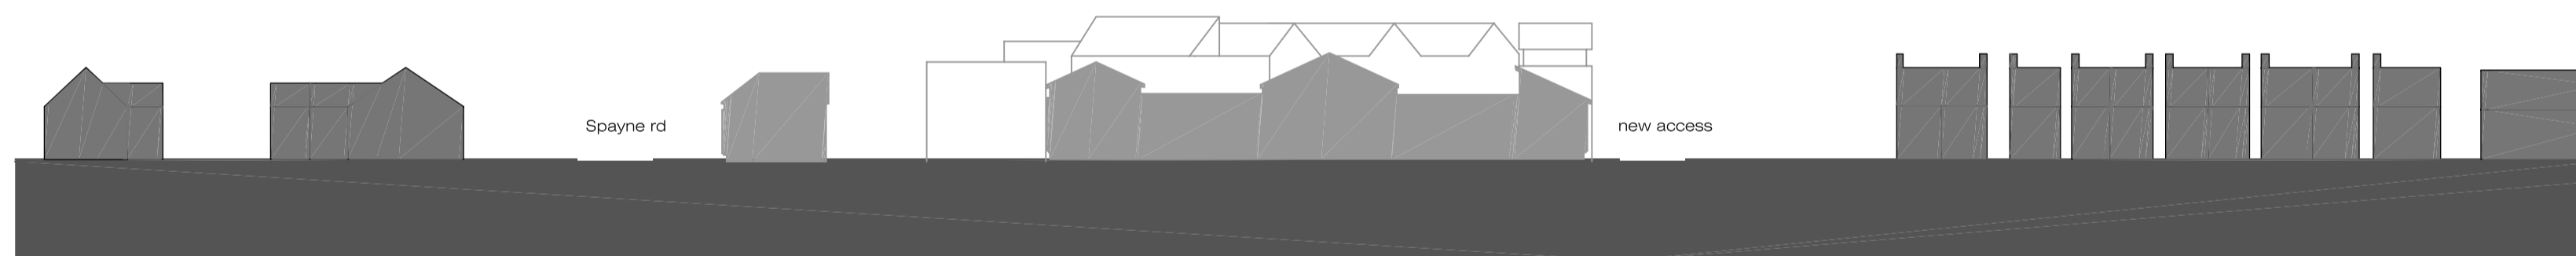


Any discrepancy or query concerning this drawing should be referred to the Architect

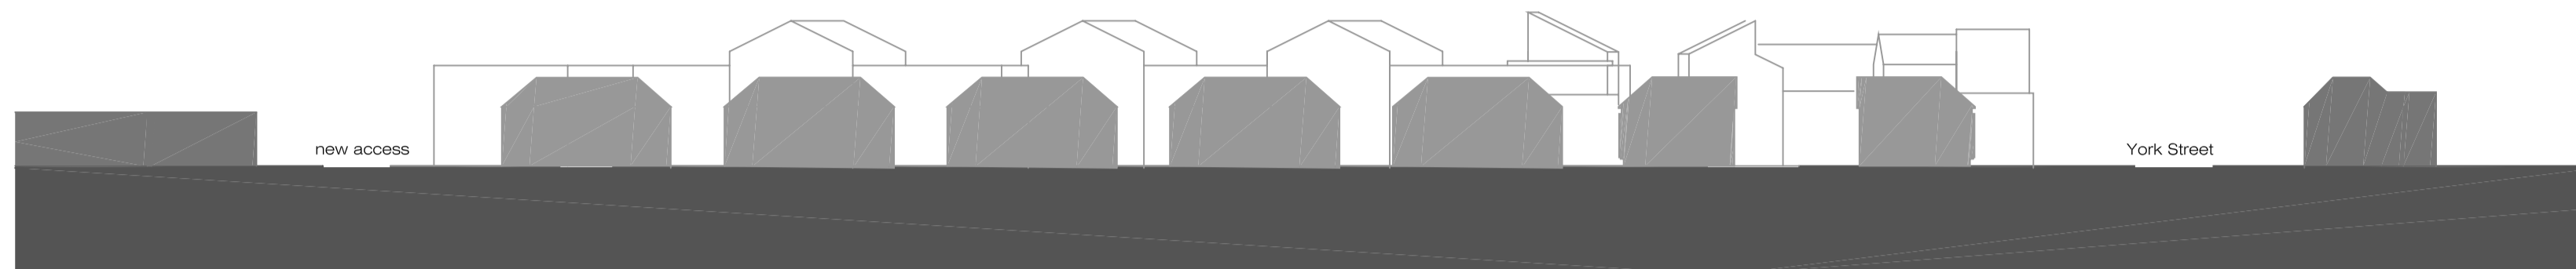

P-	15/07/05	Planning Issue, Drawing 200 & 201 have been combined for planning.
Rv	Date	Init
REVISIONS		

OUTLINE PLANNING

Project
 York Street housing development
 Boston

Drawing Title
 Massing elevation along York Street
 Indicative only
 &
 Massing elevation along Spayne Road
 Indicative only

drawn by	date	scale
- jj	09.09.04	1:500@a2
checked by	date	Do not scale this drawing

hlnarchitects

Westgate Court
 Westgate Street Cardiff CF10 1XX
 Tel. 029 2039 8611
 Fax. 029 2037 4690
 E-mail: admin@hlnarchitects.com

Job No	Drawing No
4291	YS 90-200 P-