



CRICKET NETS

SCALE 1 : 200

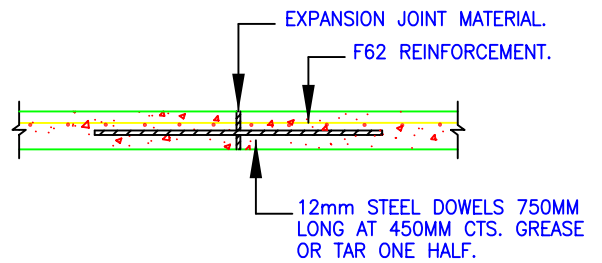


EXPANSION JOINT DETAIL

NOTE:
CONCRETE PITCH TO BE LOCATED IN CENTRE OF ENCLOSURE & 1830MM AWAY FROM BACK ENCLOSURE UNLESS NOTED OTHERWISE.

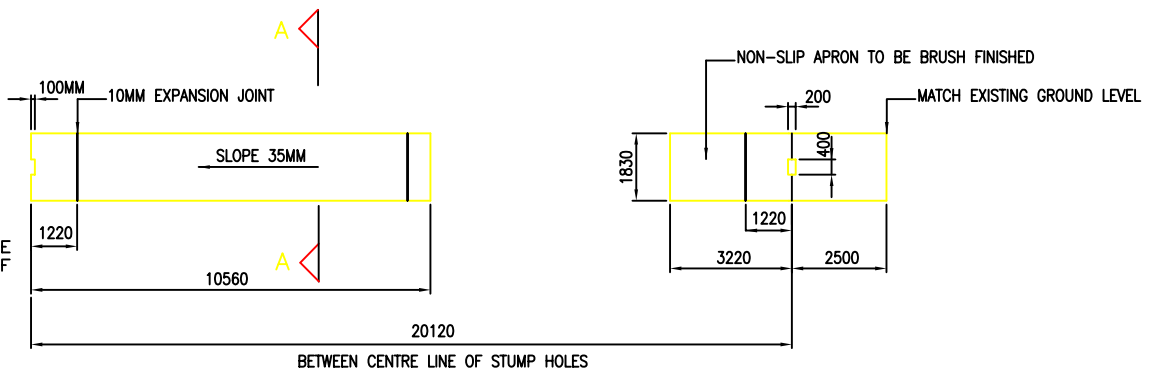

PITCH PLAN

SCALE 1 : 200

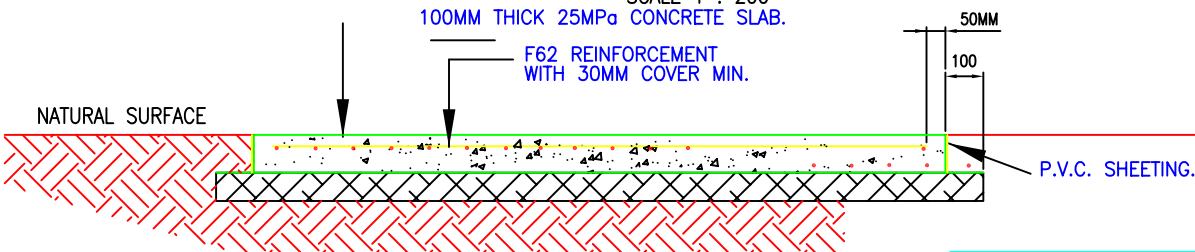

SECTION A-A

SCALE 1 : 20

70MM 'A' GRADE F.C.R. COMPACTED THICKNESS.

Drawing Title:
Standard Cricket Practice Net

Dwg No. OS. 49
Scale at A4
Updated 18/12/02
Yarra Standard: YSD108

