
BUILDING LINE

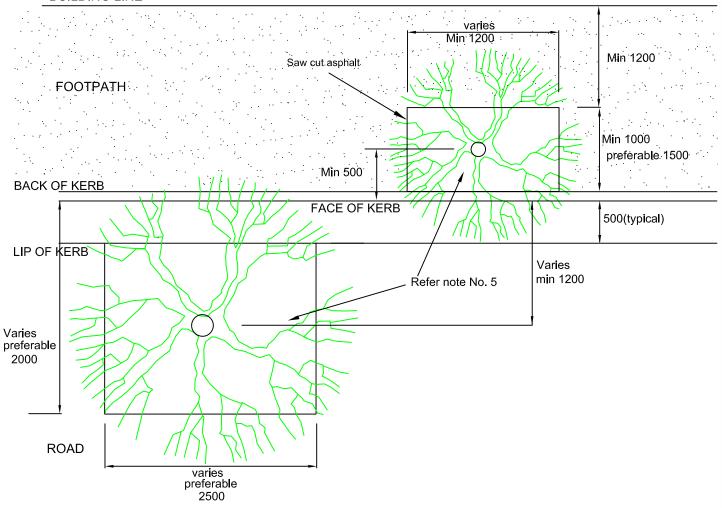

GENERAL NOTES

- DO NOT INCLUDE TREE ROOT PRUNING IN PRICES, HOWEVER CONTRACTOR IS TO CO-ORDINATE THIS ACTIVITY WITH COUNCIL'S ARBORIST.
- 2. TREE SQUARE DIMENSIONS ARE TYPICAL
 AND MAY BE ALTERED TO MEET SPECIFIC
 ON GROUND REQUIREMENTS AS DIRECTED
 BY COUNCIL'S SUPERVISOR. IF THIS OCCURS
 CONTRACT PRICE WILL BE ADJUSTED ACCORDINGLY.
- 3. ALL DIMENSIONS IN MILLIMETERS.
- 4. TREES TO BE SUPPLIED BY OTHERS.
- 5. TREE SQUARE TO BE FILLED WITH A MINIMUM OF 50mm
 THICK (ON FOOTPATH) AND 100mm THICK (ON THE ROAD
 RESERVE) OF GRANITIC SAND MIXED WITH SOIL BOND AO1
 BINDERS (SOIL BOND AUST PH: 0427442377) OR EQUIVALENT.
 THE MIXING RATIO IS 25 LITRES OF SOILBOND DILUTED WITH
 25 LITRES OF WATER FOR EACH CUBIC METRE OF GRANITIC
 SAND AND MIX UNIFORMLY IN A CONCRETE MIXER.

Yarra Standard: YSD59 Drawing Title:

TREE SURROUNDS

Scale: N.T.S Updated 20/12/07

