

300x300x40mm Urbanstone dot tactile pavers x 2 rows with centre perpendicular to back of kerb. Shotblast finish with colour as specified. Cut pavers neatly as required to achieve crossing profile.


Invert shoulder of crossing & cut pavers to match levels

400x300x40mm Urbanstone linear tactile pavers, shotblast finish to colour as specified. Centre of linear pavers shall be aligned with the direction of pedestrian destination. Angles may vary significantly. Note: Where there is no clear destination it may be acceptable to omit linear pavers).

Surrounding paving - varies

Concrete kerb and channel

Note: Colour of selected pavers shall have 30% contrast to surrounding paving in accordance with the Australian Standard.

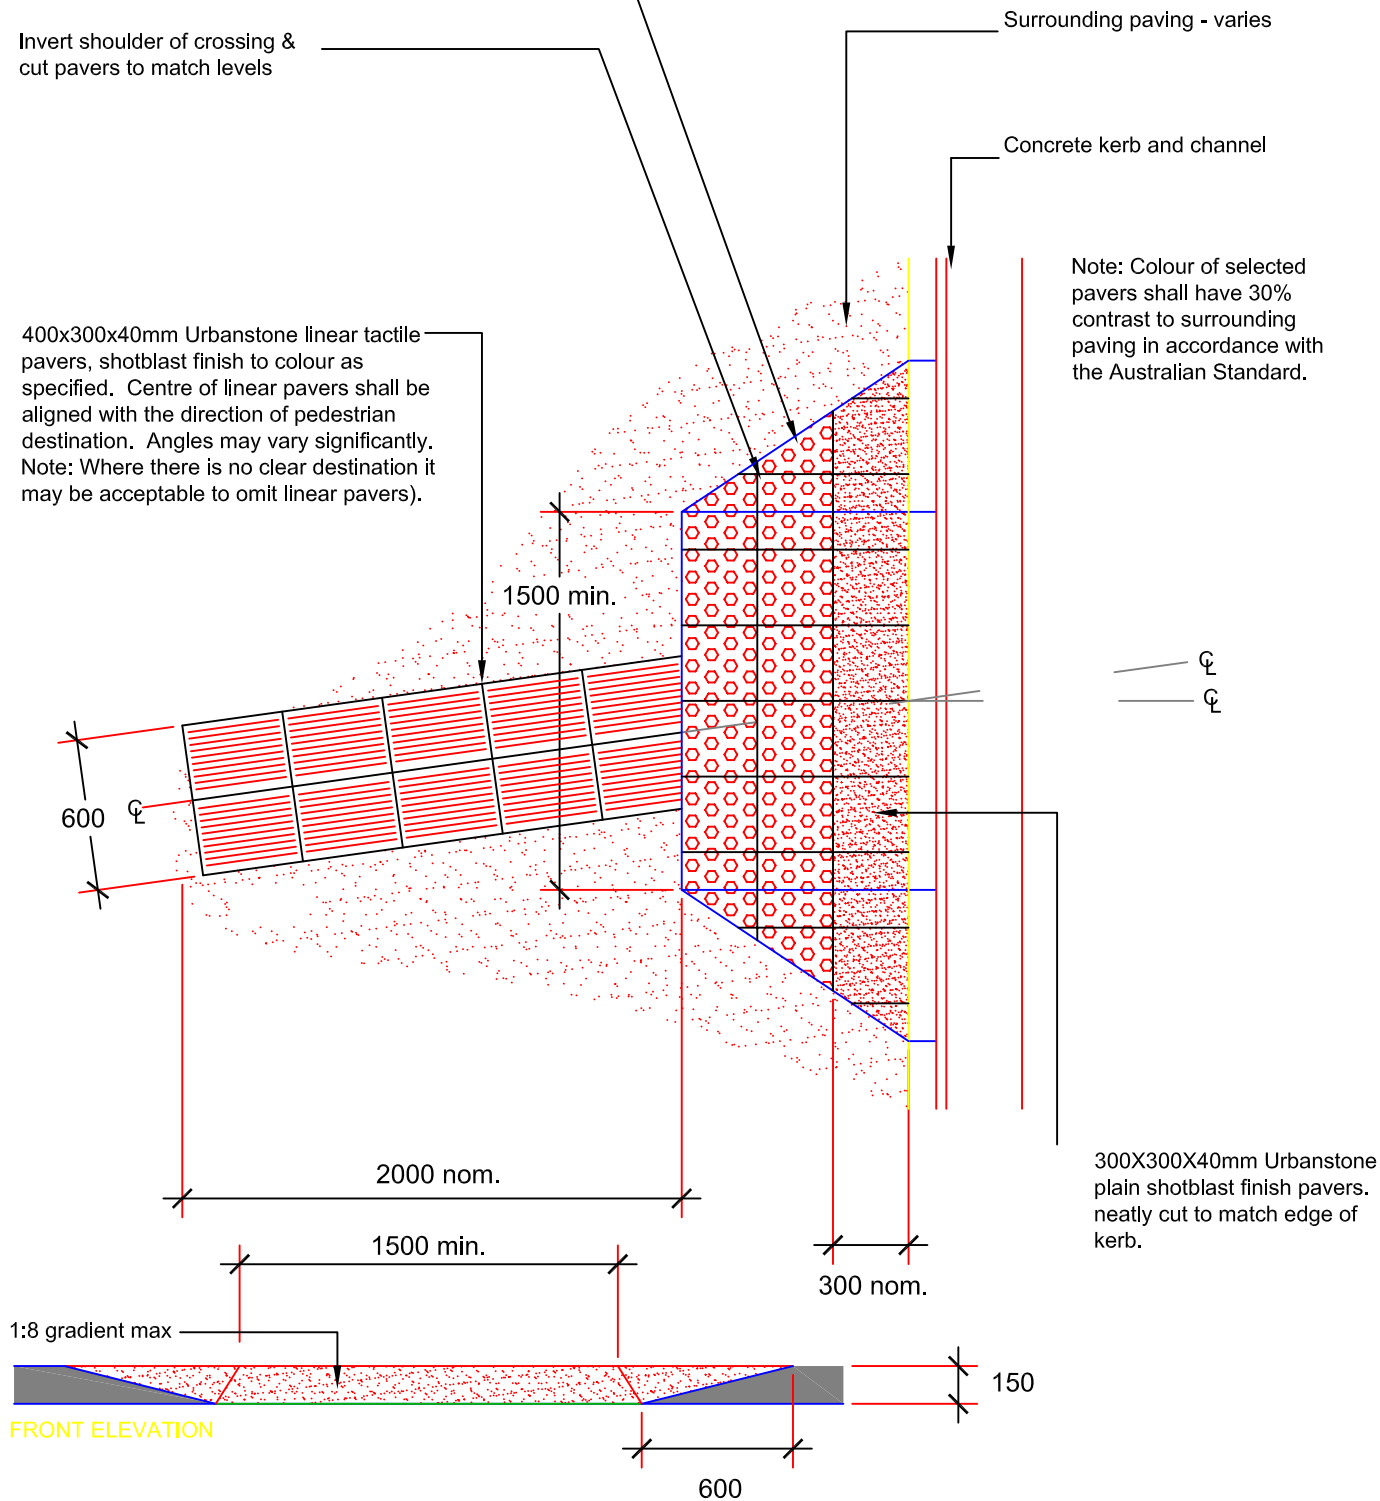

**Drawing Title:**  
Tactile Paving and Pedestrian Crossing  
Type 2

Dwg No. 0S. 16  
Scale at A4 1:30  
Updated 06/09/02  
Yarra Standard: YSD75

