

90 x 90mm cypress pine post with rounded top

70 x 19mm cypress pine pickets with rounded tops

70 x 19mm cypress pine pickets

70 x 40mm cypress pine rail

90 x 90mm cypress pine posts with arched top

70 x 40mm cypress pine rail

Allow 5mm gap
150 x 25mm cypress pine plinth



10% cement stabilised soil

Ground level

Ground level

Form 1:10 slope to top of footing with the top of footing 50mm below finished surface level when in grass or garden bed areas

R45

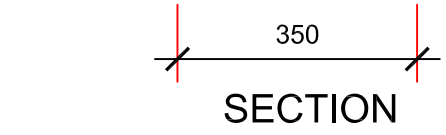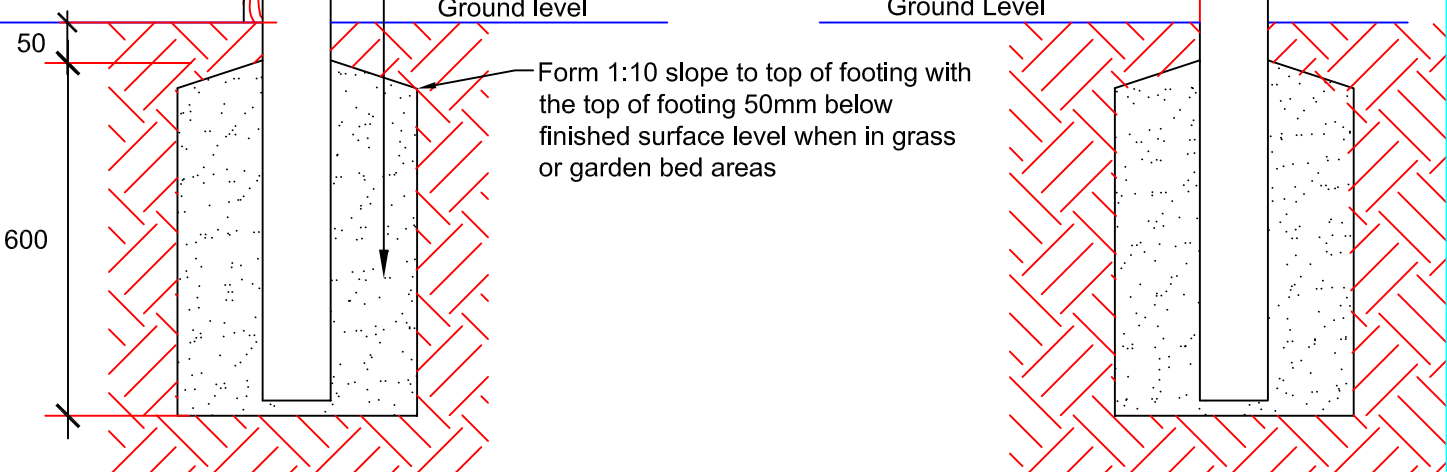

ELEVATION

Drawing Title:
Fence - Picket

Dwg No. OS. 29
Scale at A4 1: 10
Updated 06/09/02
Yarra Standard: YSD88

