


- KEY**
- SITE BOUNDARY
 - BLACK SLURGE VESTED OPEN DRAINS
 - BLACK SLURGE SPEED DRAINS
 - OTHER OPEN DRAINS
 - EXISTING PUBLIC COMBINED SEWER
 - EXISTING GROUND LEVELS (AOD)
 - EXISTING DIRECTION OF SURFACE WATER DRAINAGE

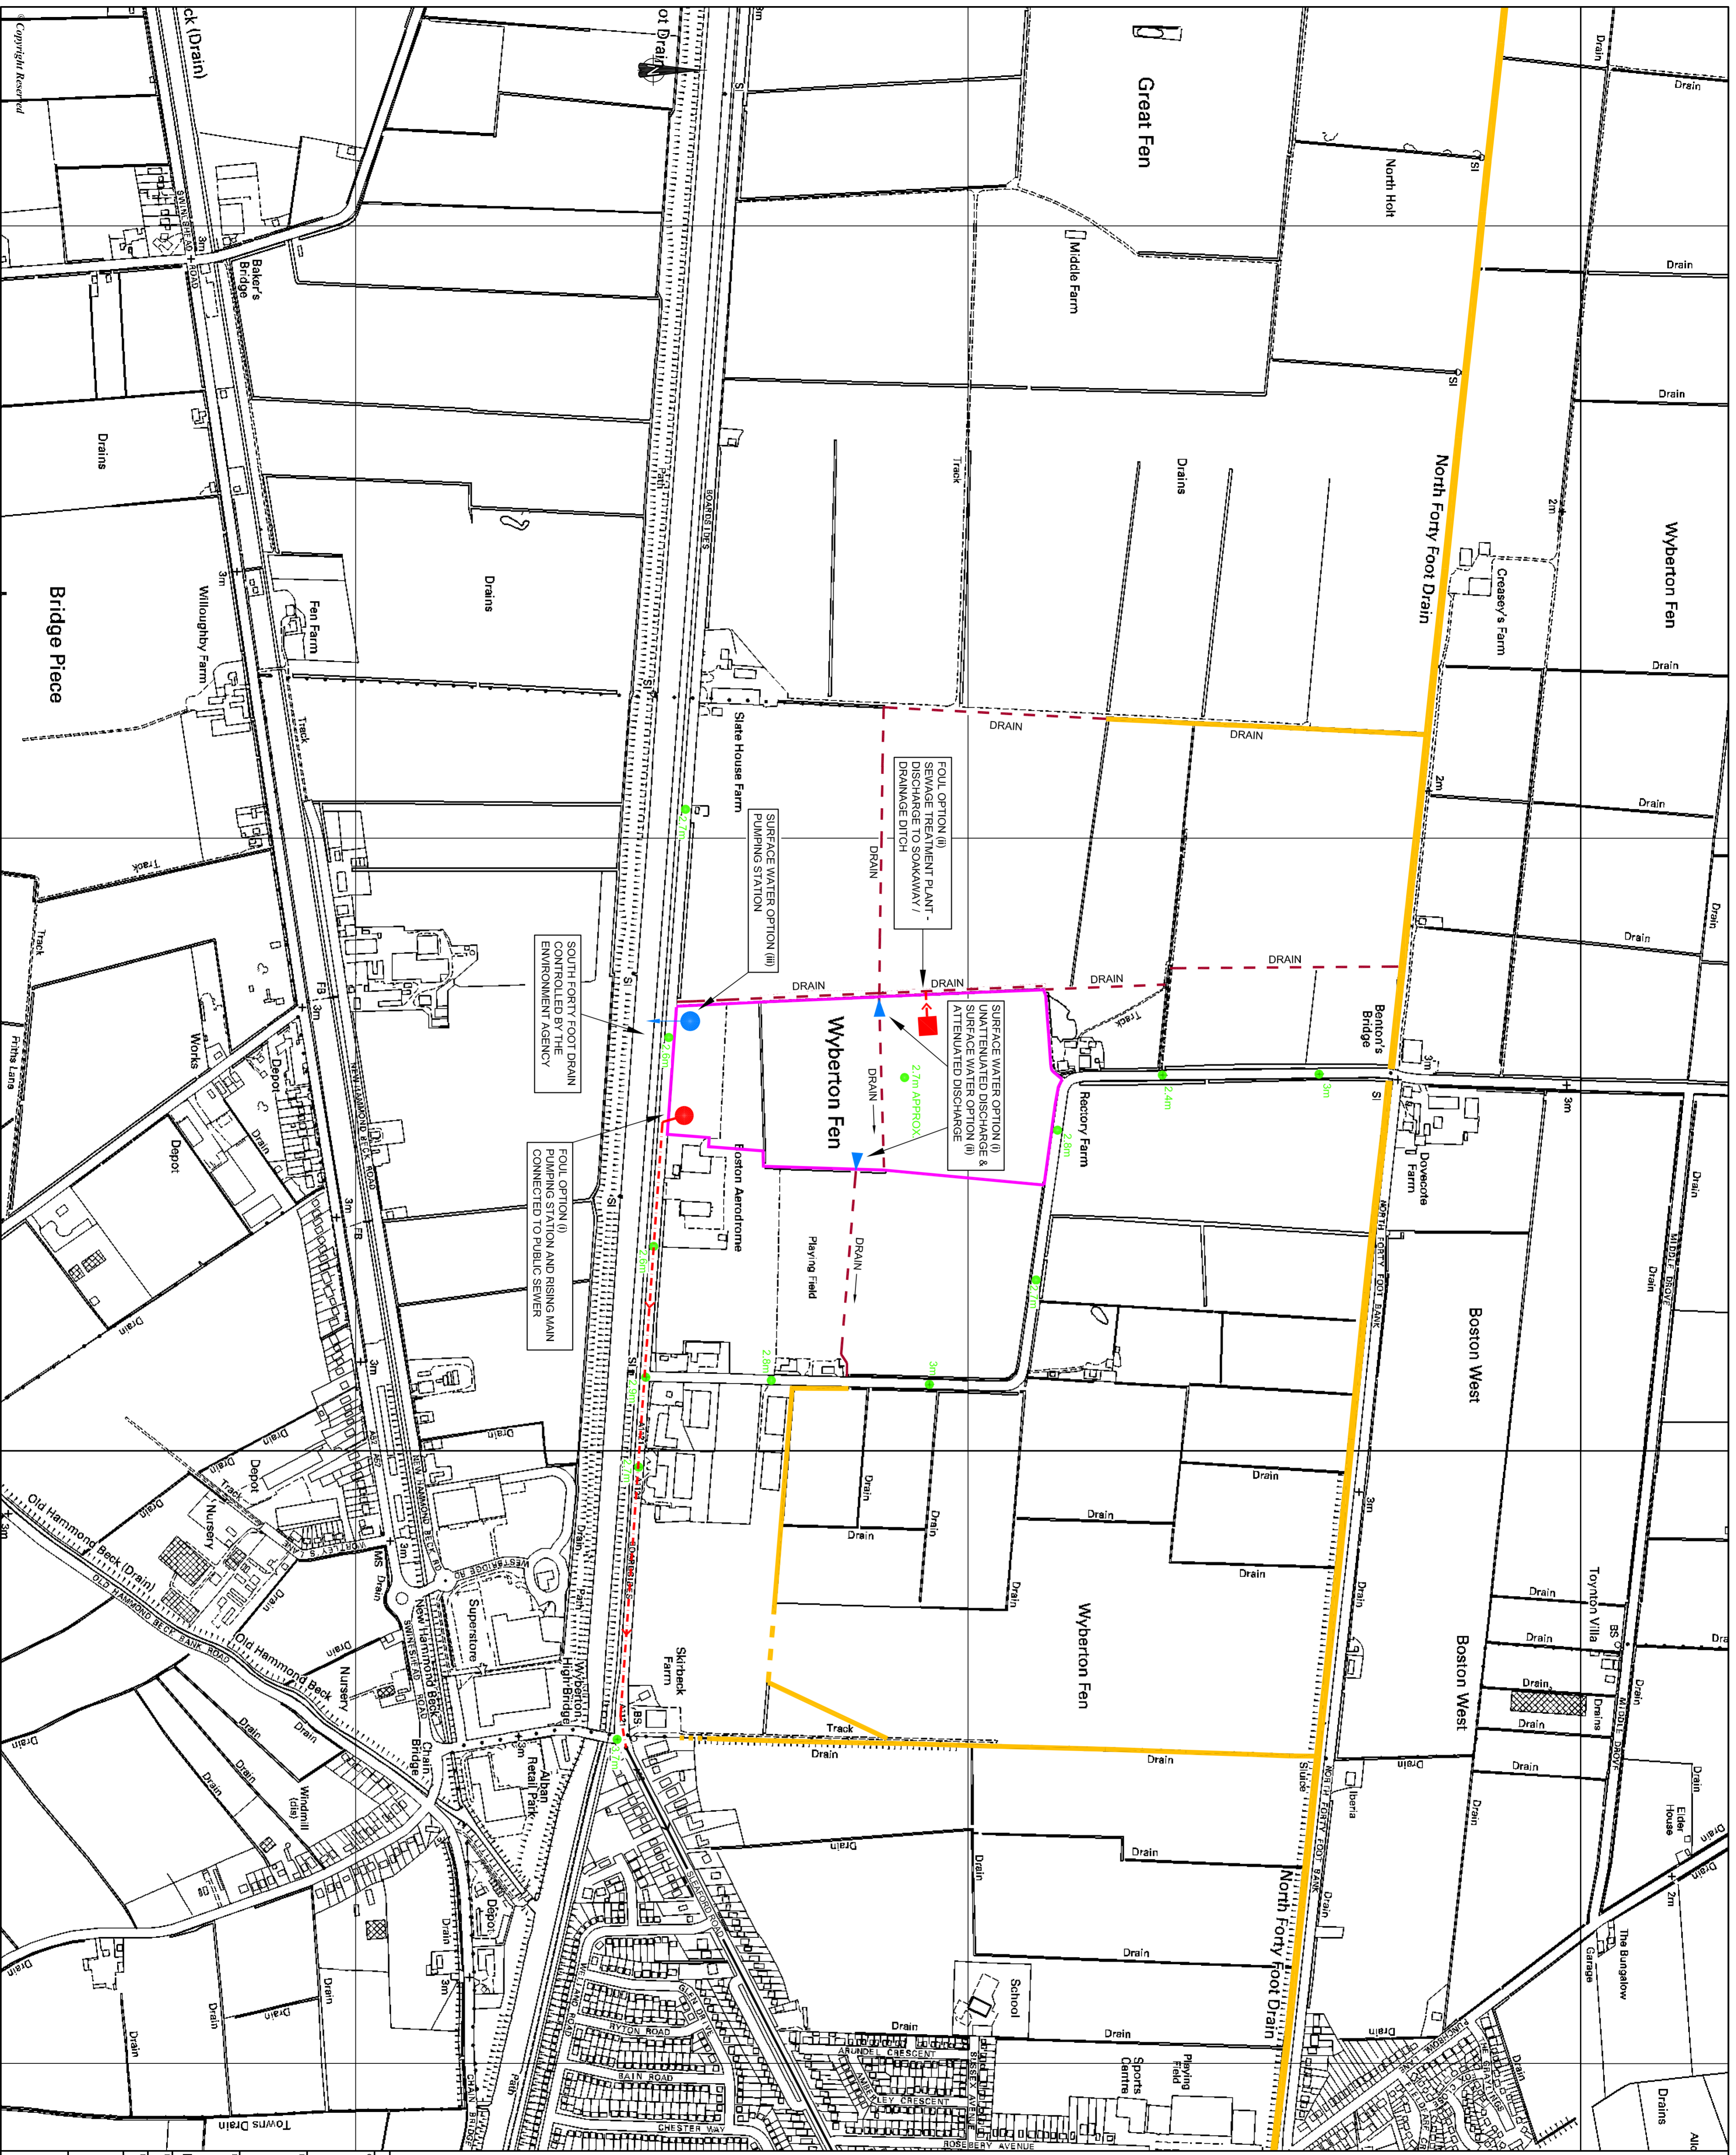

PROJECT		BOSTON UNITED F.C.	
DRAINAGE STRATEGIES AND FLOOD RISK ASSESSMENTS BOSTON			
PROPOSED BOSTON UNITED F.C. STADIUM DRAINAGE OPTIONS (SURFACE WATER & FOUL)			
PROJECT NO.	SCALE	DATE	REVISED
NL08842/01	1:5000	SEPT 2004	
DESIGNED BY	CHECKED BY	APPROVED BY	DATE
M BLACKMORE	KT	RJE	
NEWCASTLE ENGINEERING LTD NEWCASTLE UPON TYNE WEST BRONKHORST LONDON		CAMBRI LEIGH SHEFFIELD TEL: 0191 282 9000 TEL: 0115 954 6464	